


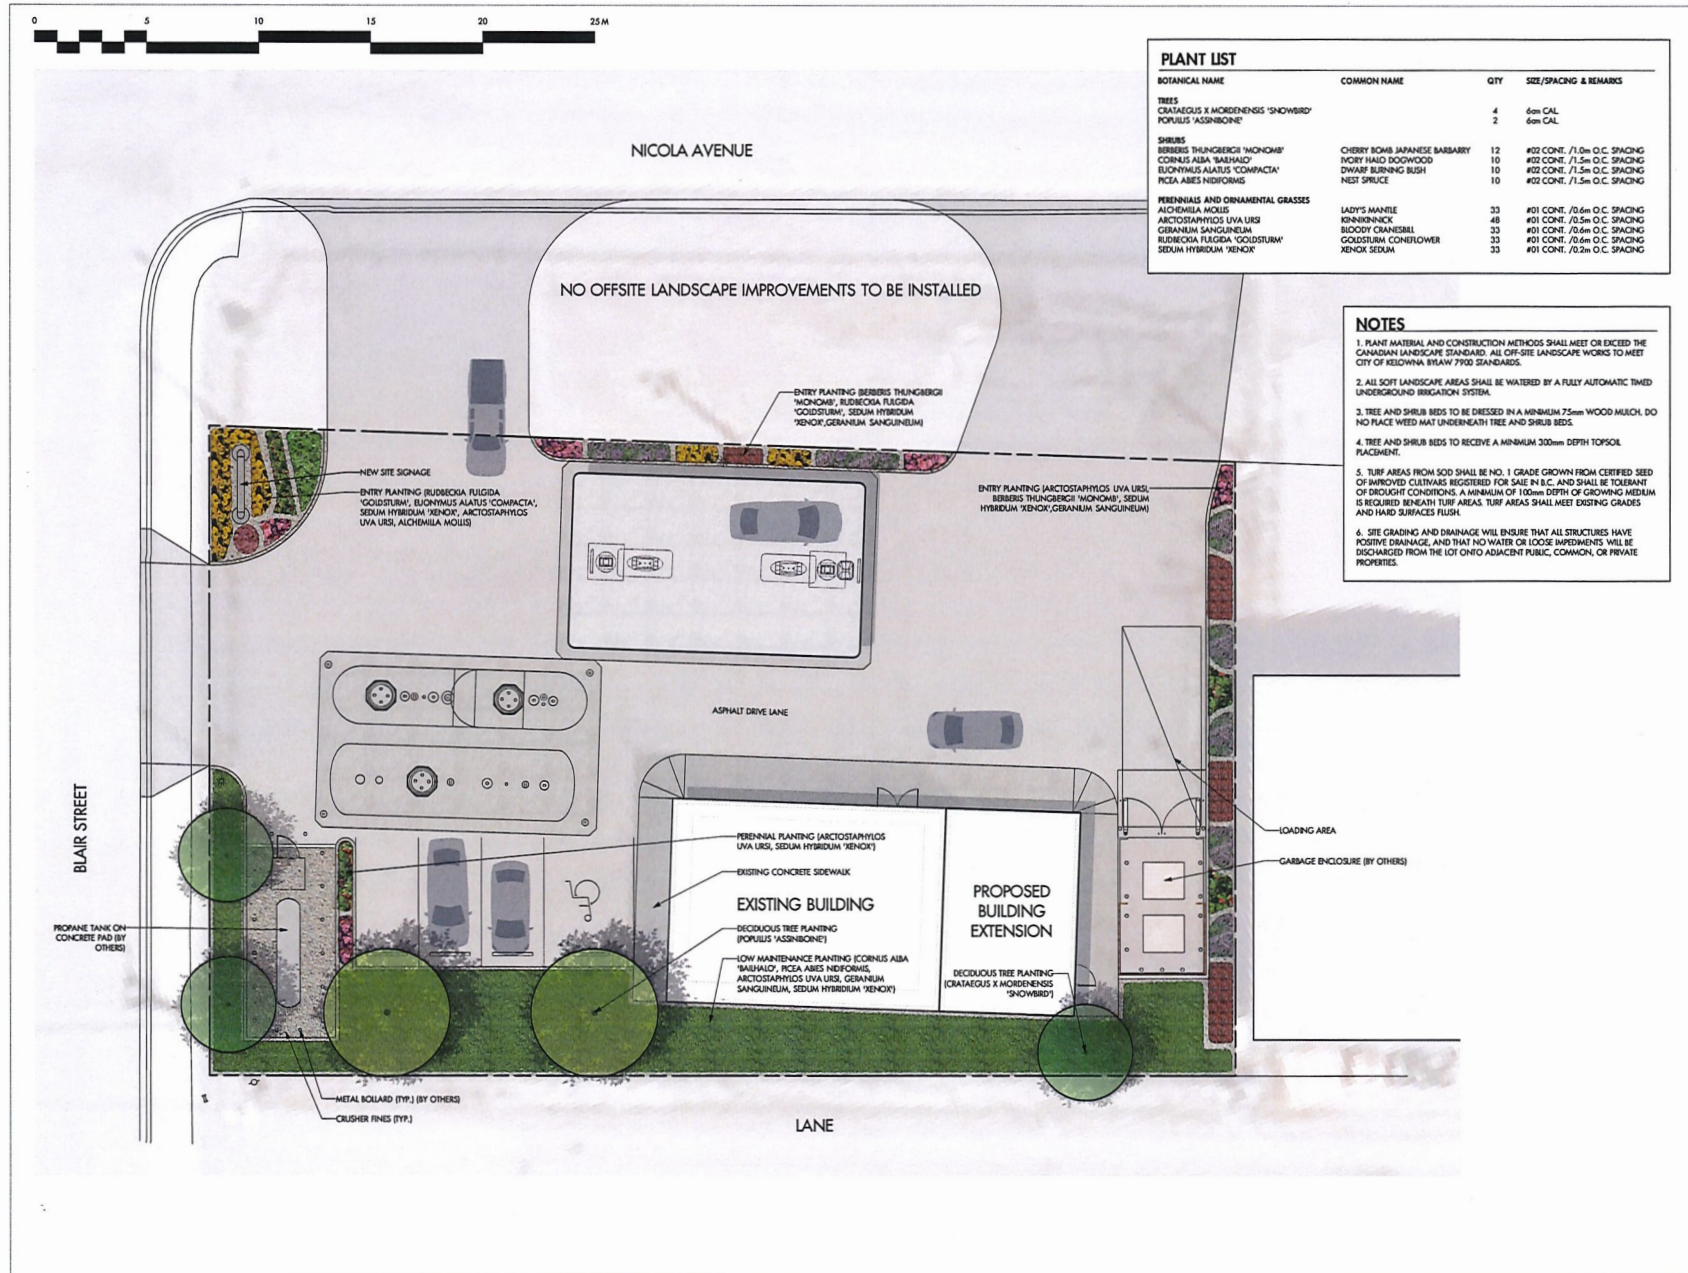

OUTLAND DESIGN
LANDSCAPE ARCHITECTURE

303-590 KID Road
Kelowna, BC V1Y 7S2
T (250) 868-9270
www.outlanddesign.ca



PROJECT TITLE

3202 NICOLA AVENUE

Month, BC

DRAWING TITLE

**CONCEPTUAL
LANDSCAPE PLAN**

ISSUED FOR REVIEW

1	19.05.27	Review
2		
3		
4		
5		

PROJECT NO: 19054

DESIGN BY: JAV

DRAWING BY: JVC

CHECKED BY: RS

DATE: JUNE 27, 2019

SCALE: 1:500

SEALED



DRAWING NUMBER

L1/1

ISSUED FOR REVIEW ONLY
Copyright Reserved. This drawing is the property of Outland Design Landscape Architecture Limited and shall not be reproduced, copied, or modified without permission.