




P:\2020\20M-00944-00 - Voght Street Improvement Ph 2\3_TEGH3_Cadd\1_Base\20M-00944-DESIGN-ROUNDABOUT_CONCEPTS_OPT1b.dwg Aug 12, 2020-10:56am BY: (BathJ)

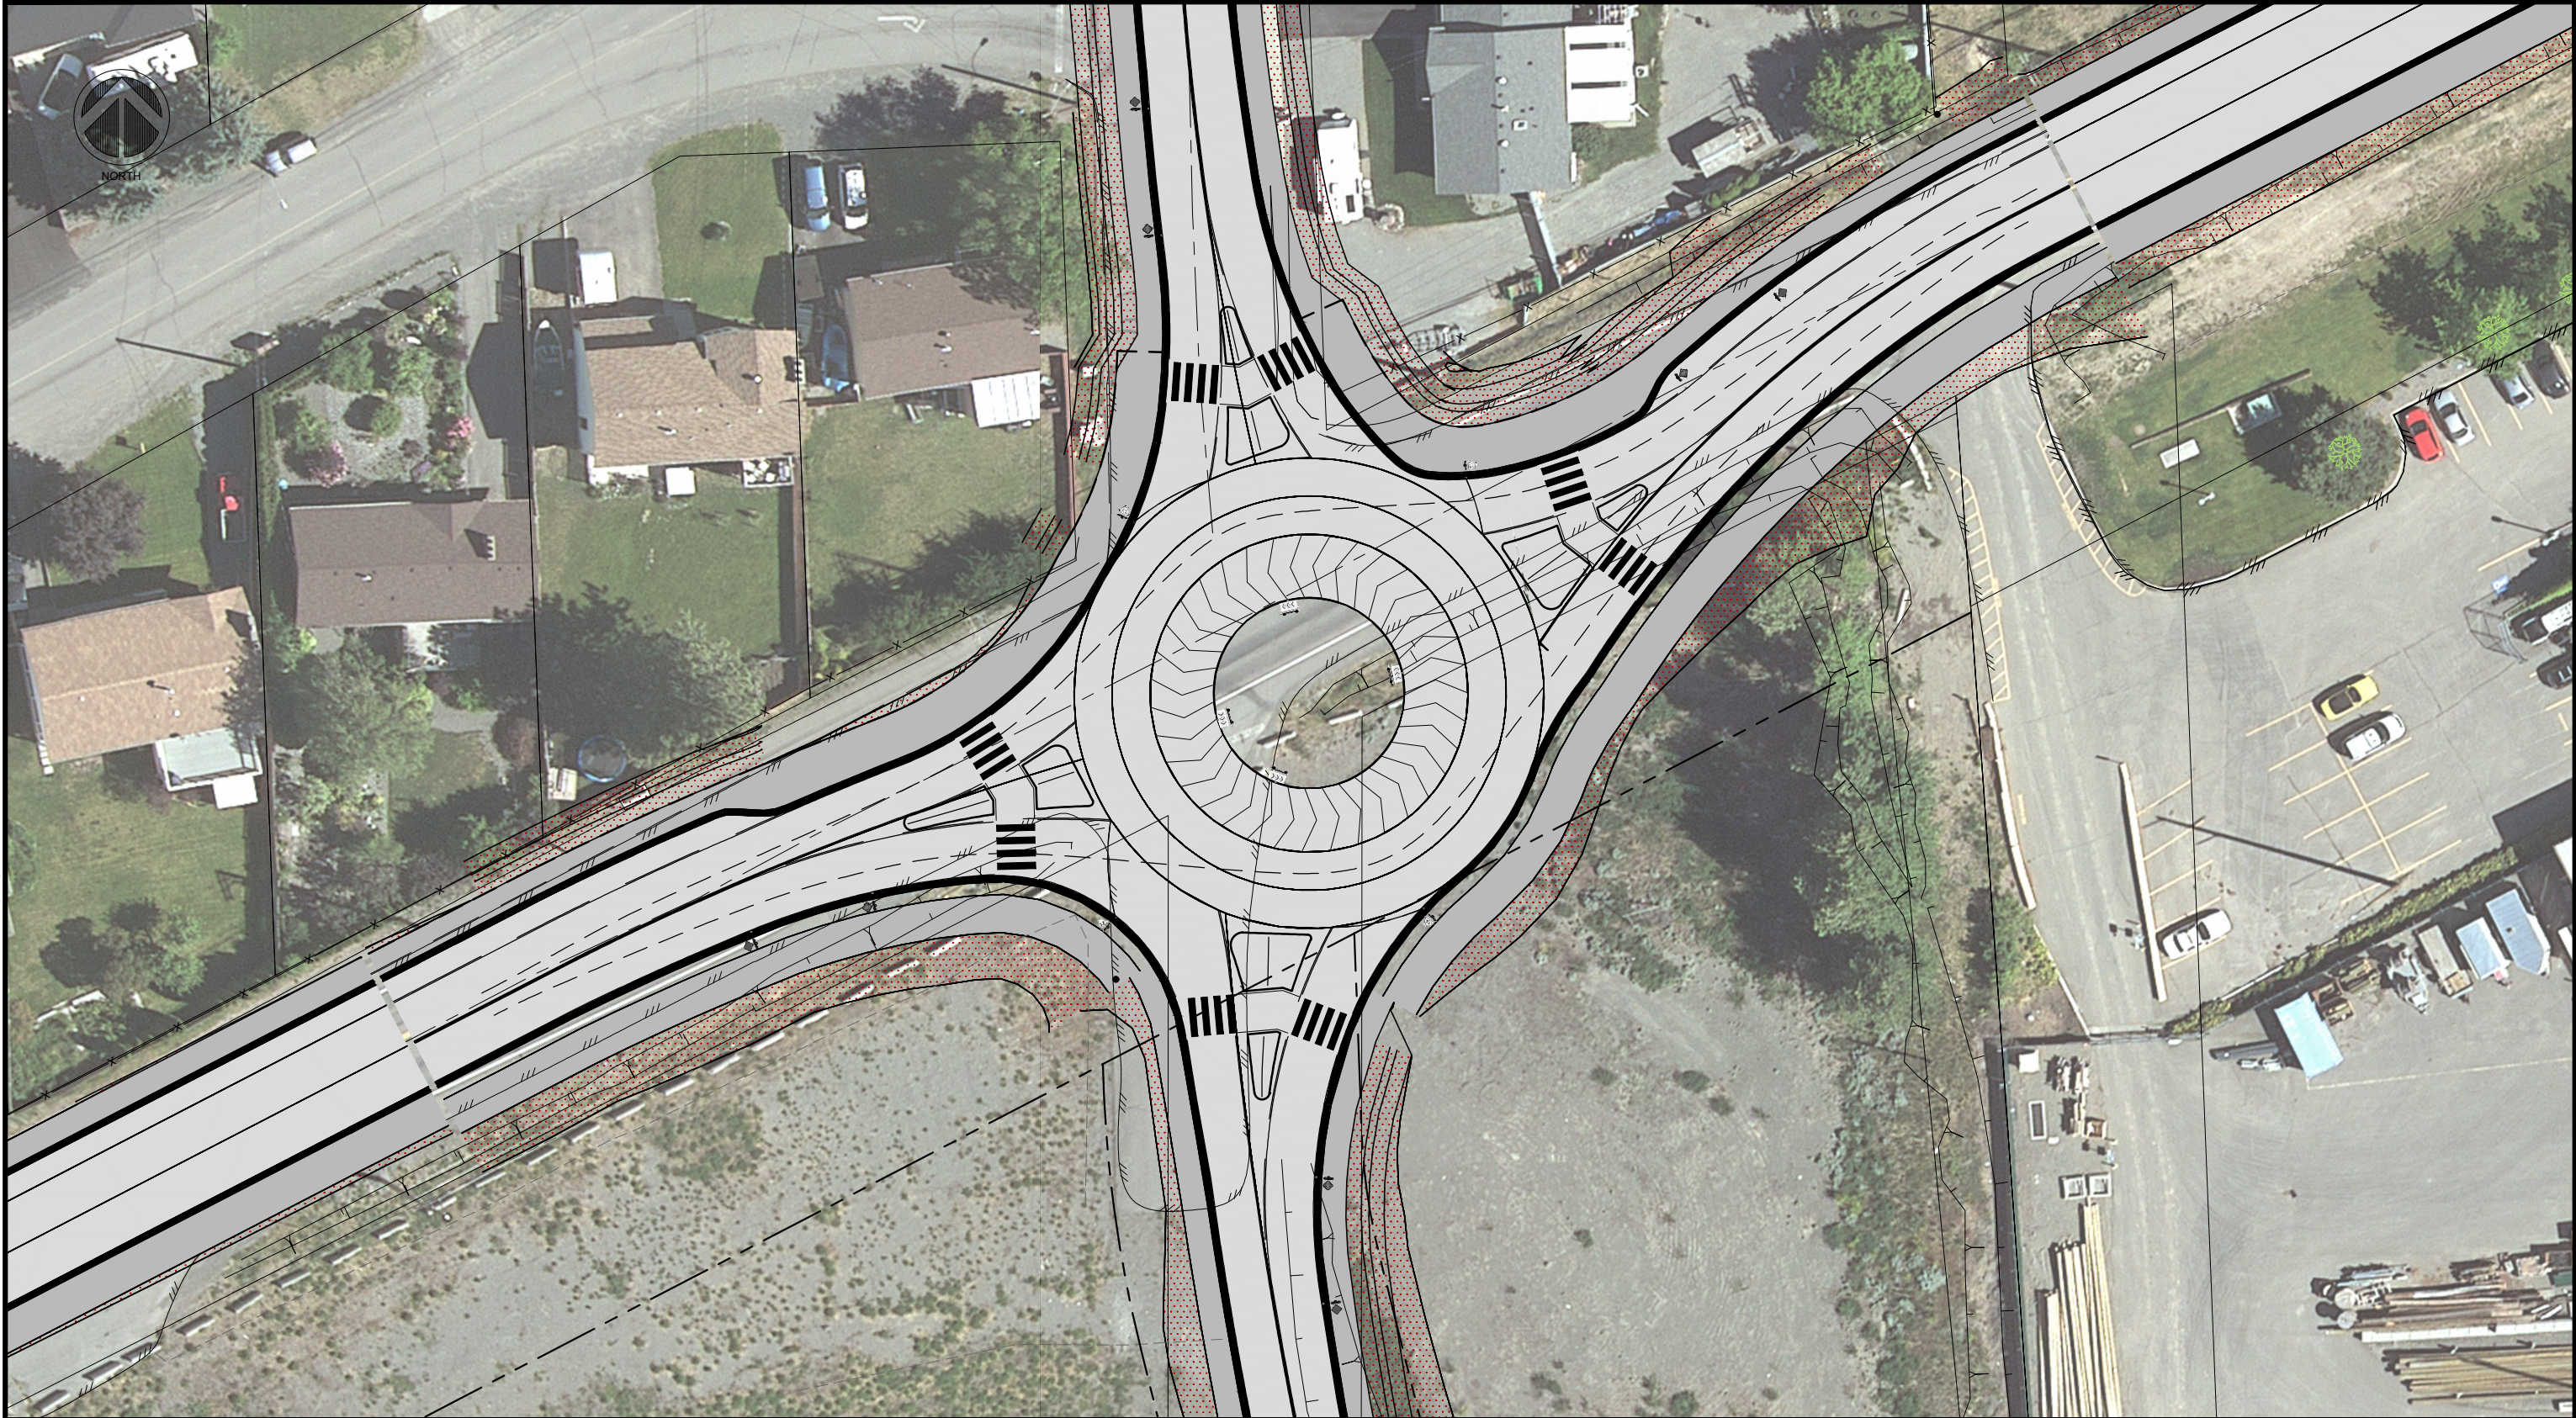

Suite 700, Landmark 6, 1631 Dickson Avenue
Kelowna, BC V1Y 0B5
T 250 980-5500 | www.wsp.com

LEGEND

PROJECT:

Voght Street Improvements - Phase 2

TITLE:

Voght - Grimmert Roundabout Concept - Option 1

SCALE:
1:250

DATE:
2020-08-07

PROJECT NO:
20M-00944-00

DRAWING NO:

F002