


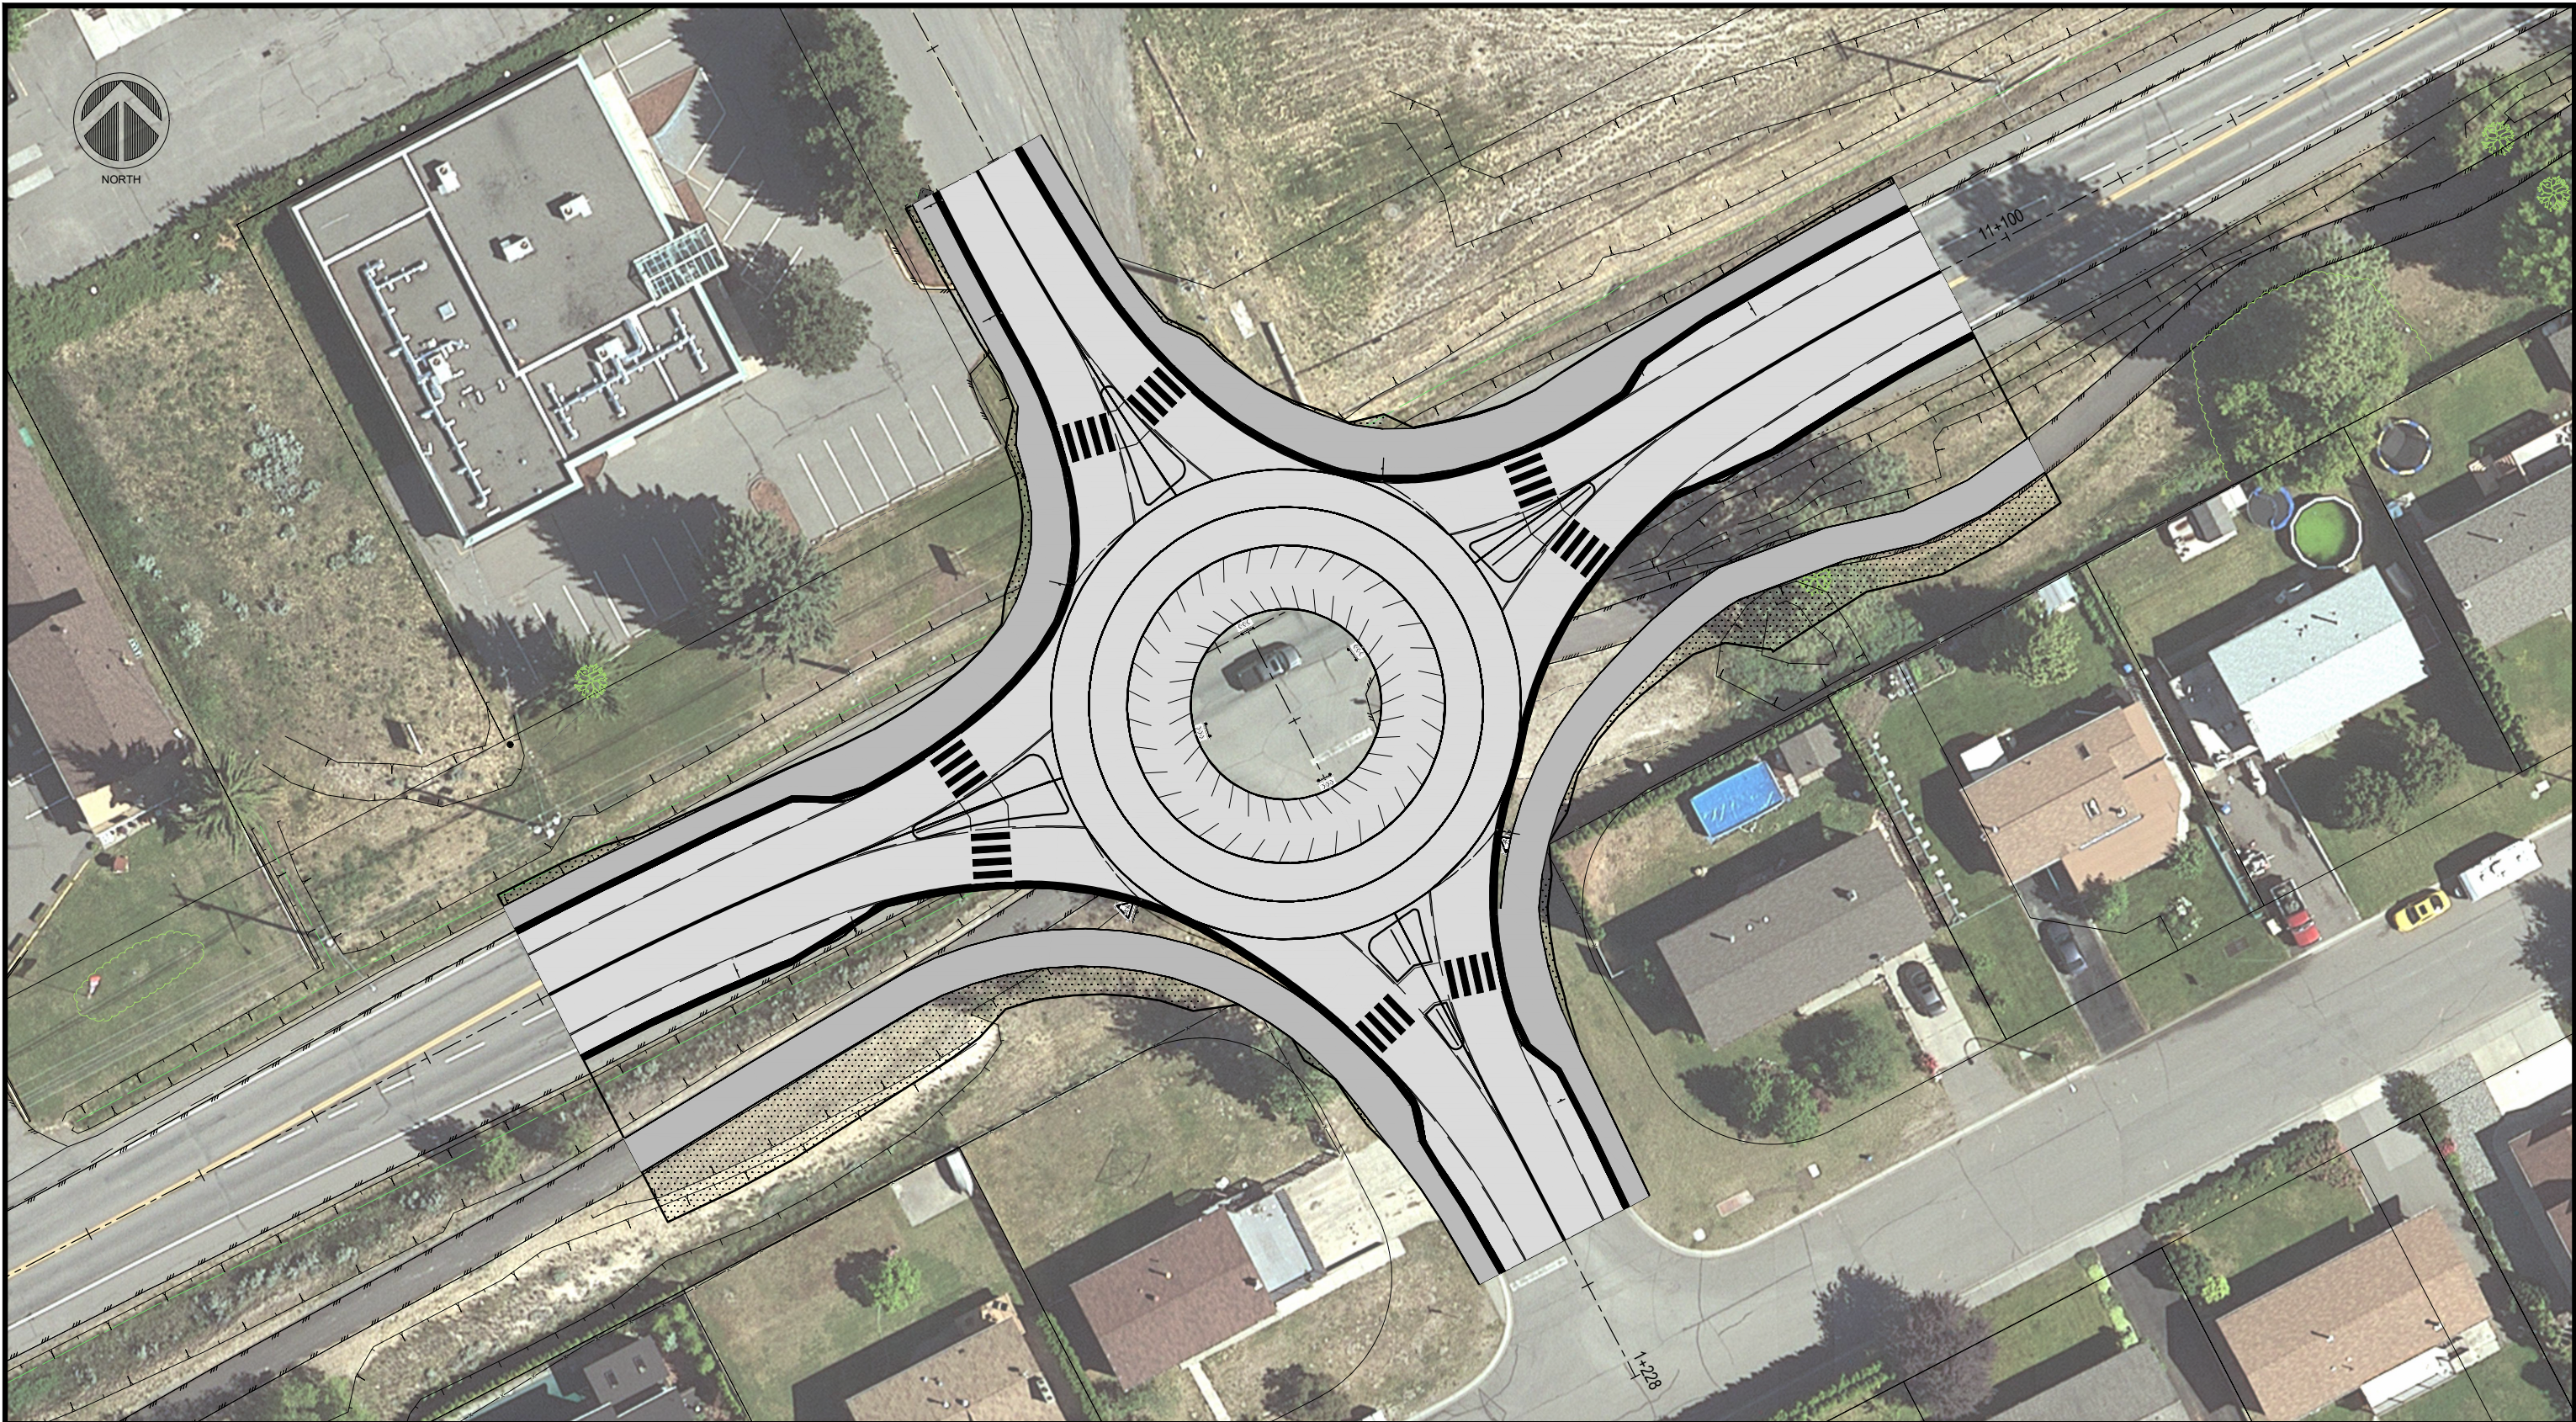

Suite 700, Landmark 6, 1631 Dickson Avenue
Kelowna, BC V1Y 0B5
T 250 980-5500 | www.wsp.com

LEGEND

PROJECT:

Voght Street Improvements - Phase 2

TITLE:

Voght - Walters Roundabout Concept

SCALE:
1:250

DATE:
2020-08-07

PROJECT NO:
20M-00944-00

DRAWING NO:

F001